
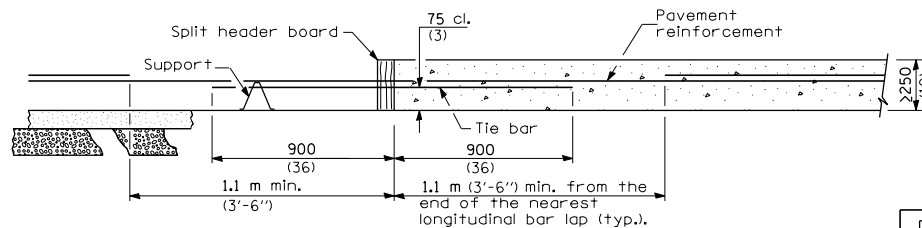


TRANSVERSE TERMINAL JOINT
SECTION B-B

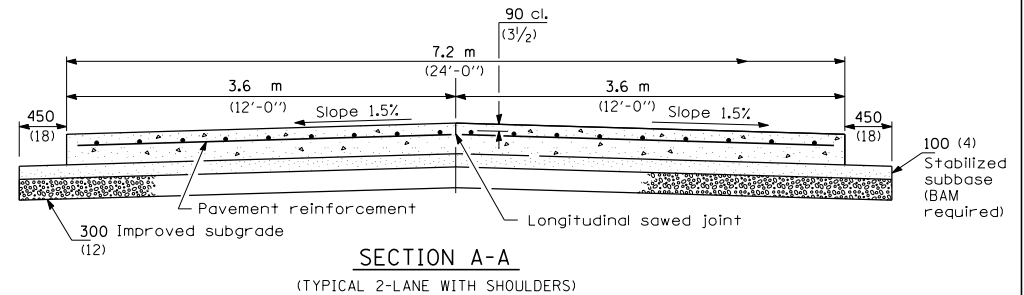




GENERAL NOTES

See Standard 421001 for details of pavement reinforcement.

See Standards 420001 and 420401 for joint details not shown.

All dimensions are in millimeters (inches) unless otherwise shown.

| DATE | REVISIONS |
|--------|---------------------------------------|
| 1-1-04 | Rev. width of trans. expansion joint. |
| 1-1-03 | Soft-converted metric reinf. bars. |

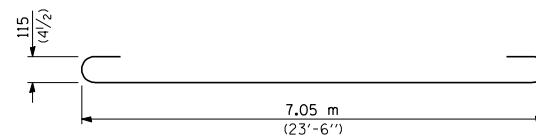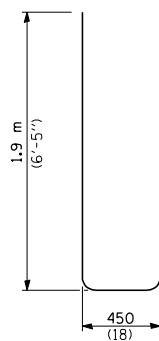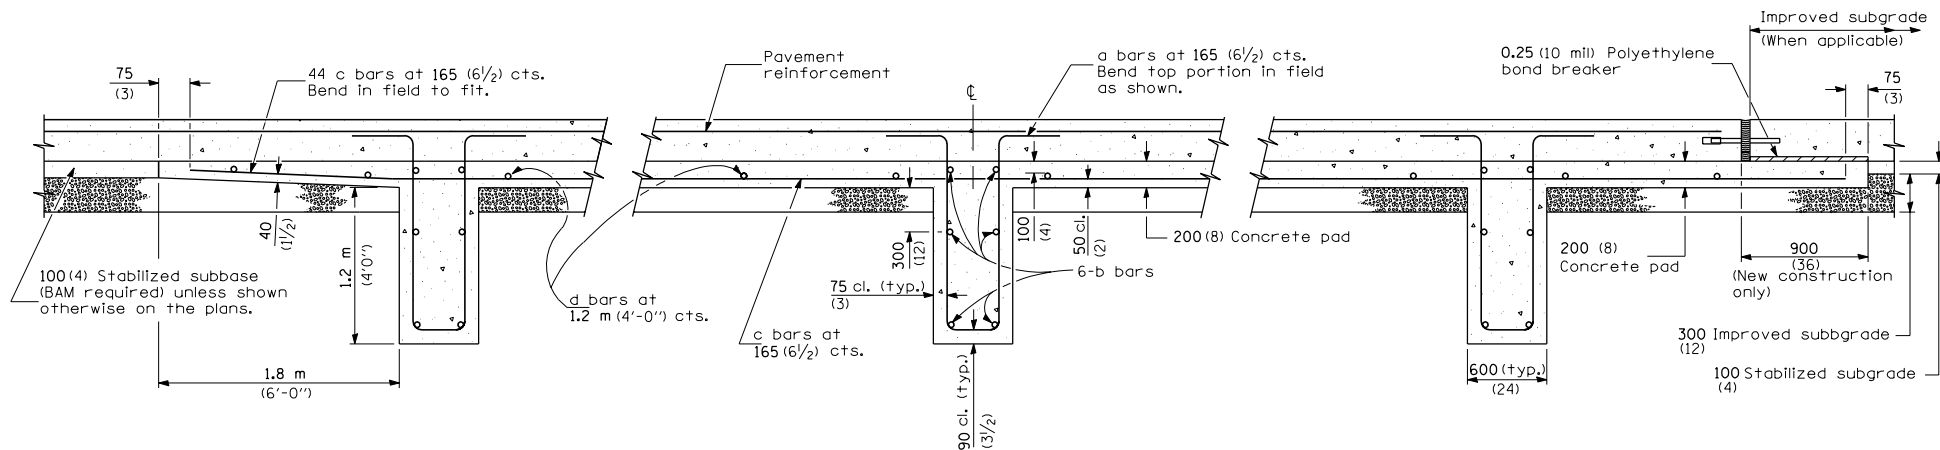

MATERIALS REQUIRED FOR (1) ONE LUG SYSTEM

(Excluding Pavement Concrete and Pavement Reinforcement)

| Bar | Qty. | Size | Length | Shape |
|-----|------|----------------|-----------------|-------|
| a | 132 | No. 25 (No. 8) | 4.25 m (14'-0") | |
| b | 18 | No. 16 (No. 5) | 7.43 m (24'-9") | |
| c | 132 | No. 16 (No. 5) | 6.10 m (20'-0") | |
| d | 28 | No. 13 (No. 4) | 3.52 m (11'-9") | |

| | |
|--|--------------|
| Concrete, m ³ (cu. yds.) | 15.6 (21.33) |
| Reinforcing Bars, kg (lbs.) | 3800 (8372) |
| Concrete Pad, m ² (sq. yds.) | 104 (128) |
| Improved Subgrade, m ² (sq. yds.) | 117 (144) |

All dimensions are in millimeters (inches) unless otherwise shown.

7.2 m (24')
CRC PAVEMENT
(WITH LUG SYSTEM)

(Sheet 2 of 2)

STANDARD 421201-04